

EXISTING BUILDING PLAN OF BLOCK A OF
A UNIT OF LAV KUSH SHIKSHA SAMITTI ,SALUMBER
AT BANSWARA ROAD,WARD NO 3 ,SALUMBER

SCHOOL'S PLAY GROUND

Ground Floor Plan of Block A. The plan shows a long building with various rooms and an outdoor area. On the left side, there is a row of 10 Class Rooms (1-10) and a Store (1). To the right of the classrooms are two toilets (17, 18), a Smart Class (12), a Director's Room (13), a Staff Room (14), a Principal's Room (15), a Stage (16), and a Drinking Water area. The building is surrounded by an Open Passage (11'0" wide) and a large Garden (152'0" x 62'0"). At the bottom, there is a Tin Shed Parking (55'6" x 36') and an Entry Gate. The plan also shows a Temple and a staircase leading up. Dimensions are provided for various sections: 34'-6" for the top section, 52'-6" for the middle section, 32'-6" for the right section, and 220'-6" for the overall length. A passage of 11'0" wide is shown on the right side. The building is situated next to an existing Salumber to Banswara Road.

GROUND FLOOR PLAN

First Floor Plan of Block A. The plan shows a long building with various rooms and a central passage. On the left side, there is a row of 10 Class Rooms (1-10) and a Staff Room (19). To the right of the classrooms are two toilets (31, 32), a Class Room (28), an Educamp Lab (29), and a Class Room (30). The building is surrounded by an Open Passage (11'0" wide) and a large Garden (152'0" x 62'0"). At the bottom, there is a Tin Shed Parking (55'6" x 36') and an Entry Gate. The plan also shows a Temple and a staircase leading up. Dimensions are provided for various sections: 34'-6" for the top section, 52'-6" for the middle section, 32'-6" for the right section, and 220'-6" for the overall length. A passage of 11'0" wide is shown on the right side. The building is situated next to an existing Salumber to Banswara Road.

FIRST FLOOR PLAN

GROUND FLOOR CONST. AREA 11900SQFT
FIRST FLOOR CONST. AREA 6780SQFT
SECOND FLOOR CONST. AREA 4488SQFT

LOCATION 24.130094, 74.039121

A compass rose indicating the cardinal directions: North (N), South (S), East (E), and West (W).


SCALE
1" = 30'-0"

Second Floor Plan of Block A. The plan shows a long building with various rooms and a central passage. On the left side, there is a row of 10 Class Rooms (1-10) and a Staff Room (19). To the right of the classrooms are two toilets (31, 32), a Class Room (28), an Educamp Lab (29), and a Class Room (30). The building is surrounded by an Open Passage (11'0" wide) and a large Garden (152'0" x 62'0"). At the bottom, there is a Tin Shed Parking (55'6" x 36') and an Entry Gate. The plan also shows a Temple and a staircase leading up. Dimensions are provided for various sections: 34'-6" for the top section, 52'-6" for the middle section, 32'-6" for the right section, and 220'-6" for the overall length. A passage of 11'0" wide is shown on the right side. The building is situated next to an existing Salumber to Banswara Road.

SECOND FLOOR PLAN


LAV KUSH SHIKSHA SAMITTI, SALUMBER

D. K. INFRASTRUCTURE
VISHAL LADHA (CIVIL ENGINEER) CONT.NO. 8003021840

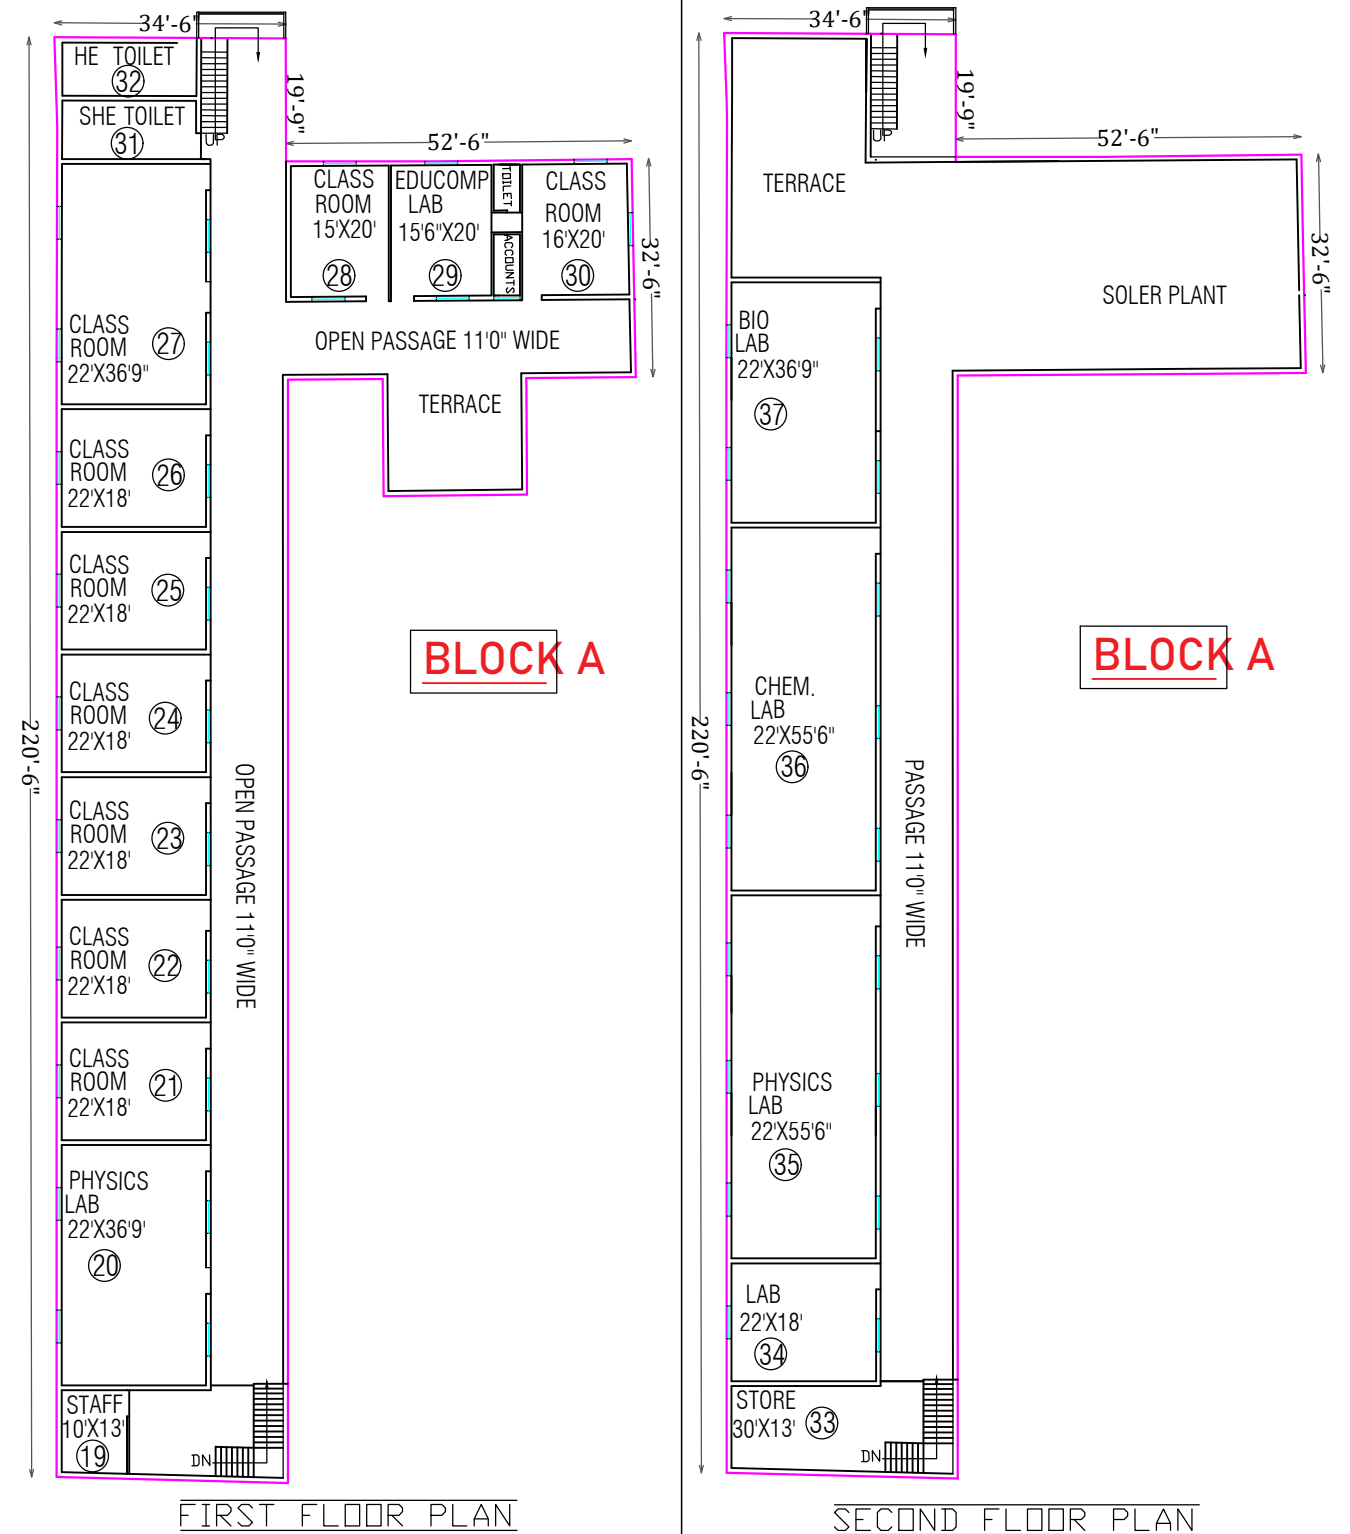

GROUND FLOOR CONST. AREA	11900SQFT
FIRST FLOOR CONST. AREA	6780SQFT
SECOND FLOOR CONST. AREA	4488SQFT

LOCATION 24.130094, 74.039121

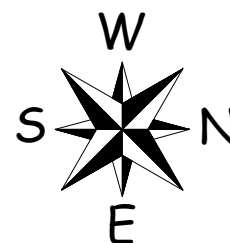

SCALE
1"=30'-0"

LAV KUSH SHIKSHA SAMITTI, SALUMBER

D. K. INFRASTRUCTURE
VISHAL LADDHA (CIVIL ENGINEER) CONT.NO. 8003021840